

**OFFICE OF THE EXECUTIVE ENGINEER, PWD CITY DN. III, JAIPUR**

No:-EE-III/BSC/D-...06..

Date :- 11.4.2022

**The Principal/ Head Master/ Secretary**

*.VARDHMAN...SRIKALYAN International School*

*.....Kadwar.....Road.. Jaipur*

**Jaipur**

**Sub: Building Completion cum Safety Certificate of Educational Institute**

*.VARDH.MAN...SRI.KALYAN...International...School*

*....Hathhoj...Kadwar...Road.....Jaipur.....*

**Sir,**


It is to be informed that above building has been inspected by **Assistant Engineer PWD Sub Dn Education North/ South, Jaipur** on dated...<sup>06</sup><sub>11.4.22</sub>... On the basis of information given in Annexure A and affidavit furnished by School/ College authority in Annexure B, and recommendation of Assistant Engineer, it is certified that this building is complete as per rule and safe for school/ college activities.




This certificate is valid for a period of **3 (Three) Years** from the date of issue subject to regular upkeep and satisfactory annual maintenance by school / college owner.

**Note:- This certificate will stand void automatically if the building is used for any other purpose other than the school / college activities at any time during valid period, the fire safety measure kmust be checked by the Education Department authority at their on level.**

**Principal**  
**Vardhman Srikalyan International School**  
**Jaipur**

  
**Manager**  
**Vardhman Srikalyan International School**  
**Jaipur**

  
**Executive Engineer**  
**PWD-City Dn. 3**  
**Jaipur**

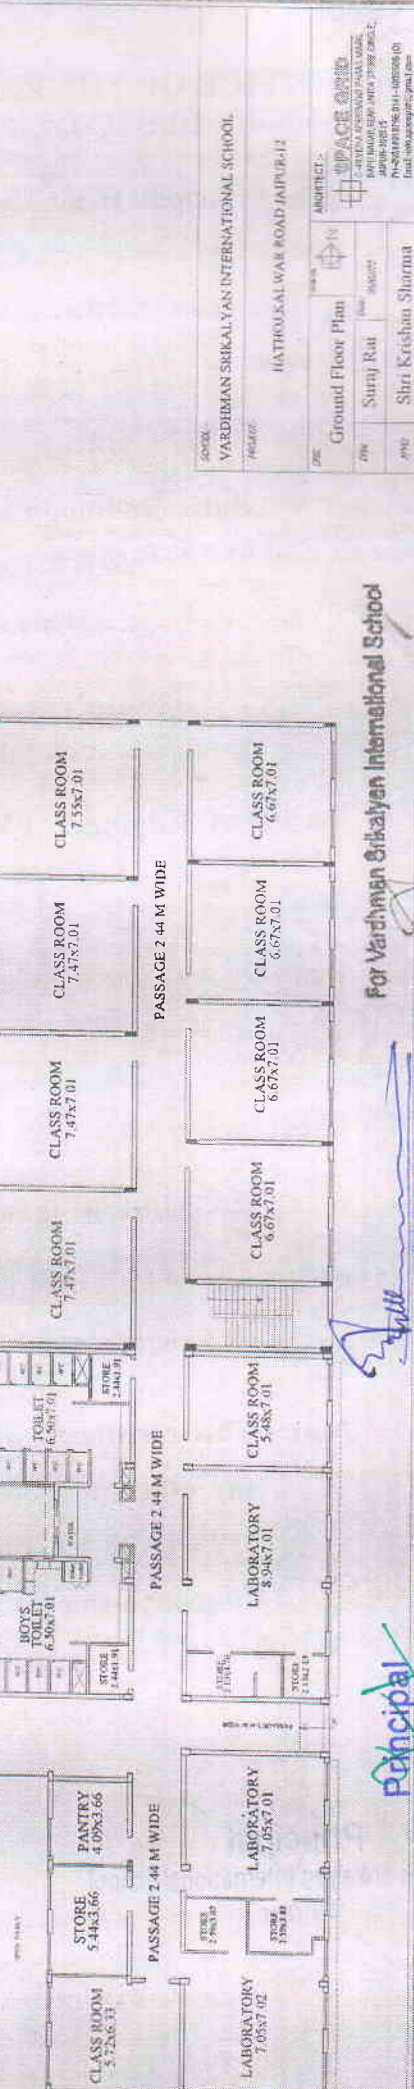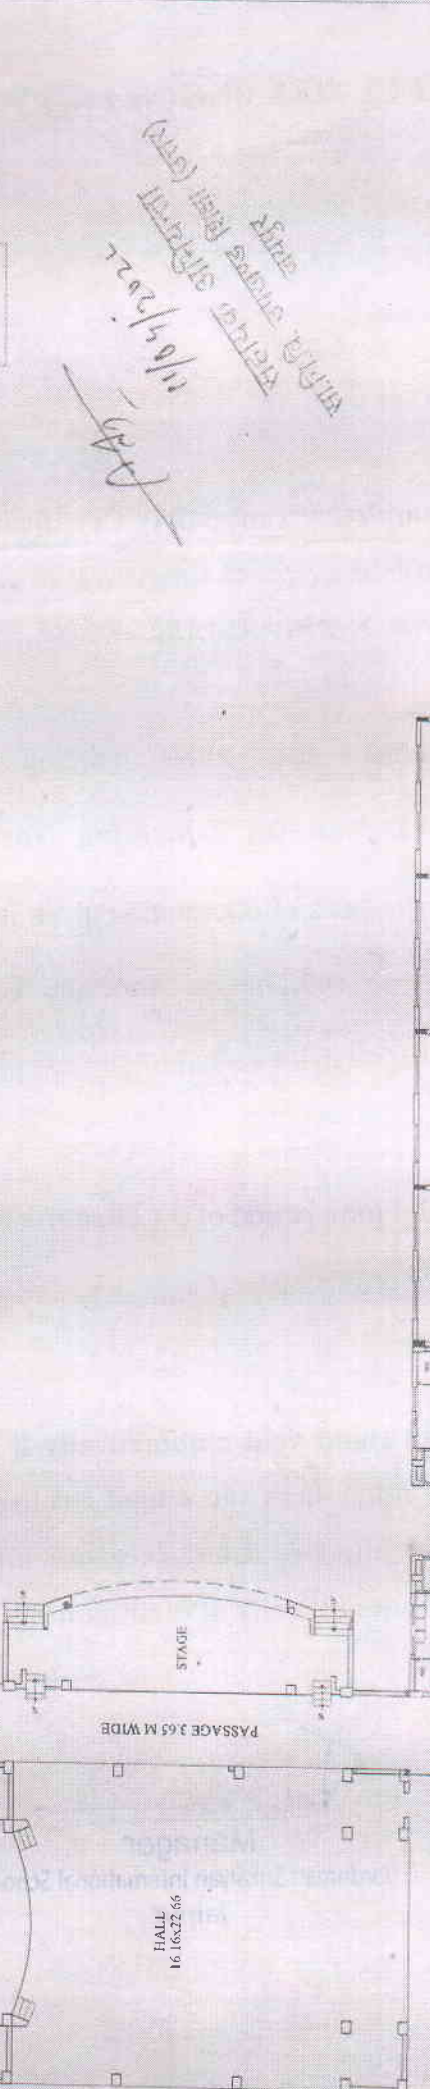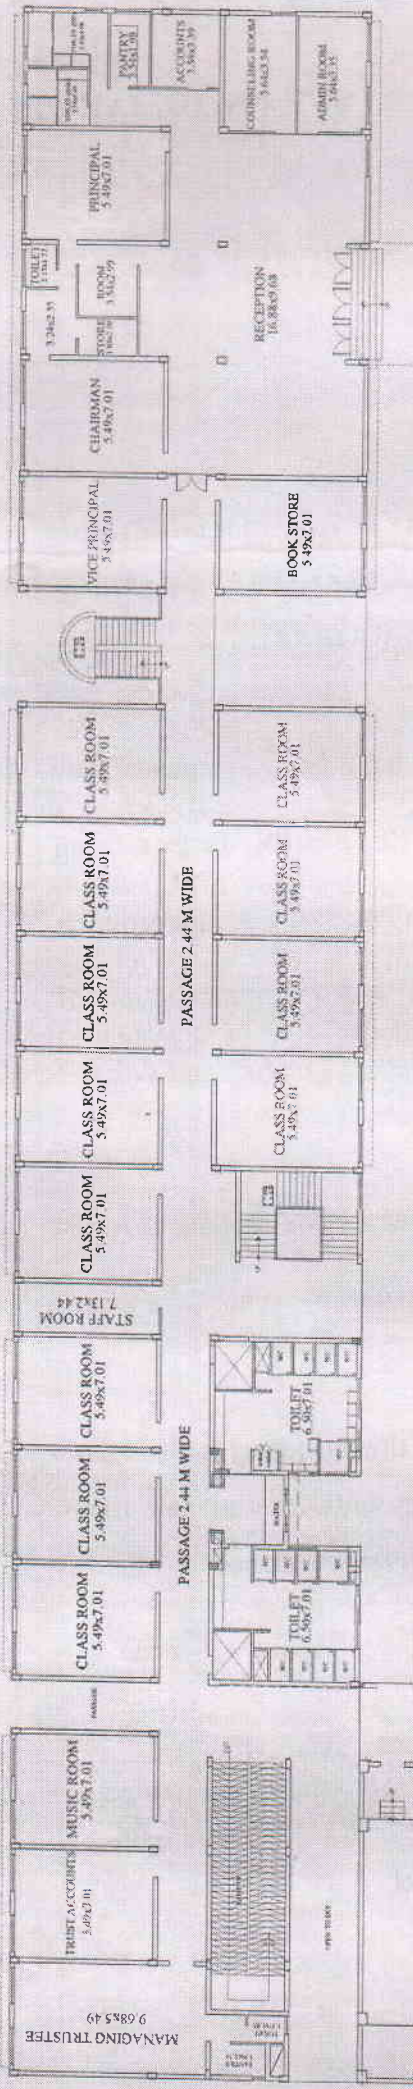


(Date) 11/06/2022  
 11/06/2022  
 7702/19/01  
 श्री कृष्ण शर्मा  
 11/06/2022

SCHOOL: VARDHMAN SRIKALYAN INTERNATIONAL SCHOOL ADDRESS: HATHUKALWAR ROAD JAIPUR-12	
PREPARED BY: Sunit Rai	ARCHITECT: Shri Krishna Sharma
PROJECT: VARDHMAN SRIKALYAN INTERNATIONAL SCHOOL HATHUKALWAR ROAD JAIPUR-12 PHONE: 91-9828018601-800008 (0) MAIL: www.vardhmanis.com	

For Vardhman Srikalyan International School  
 Authorized Signatory

Manager  
 Vardhman Srikalyan International School  
 Jaipur

Principal  
 Vardhman Srikalyan International School  
 Jaipur

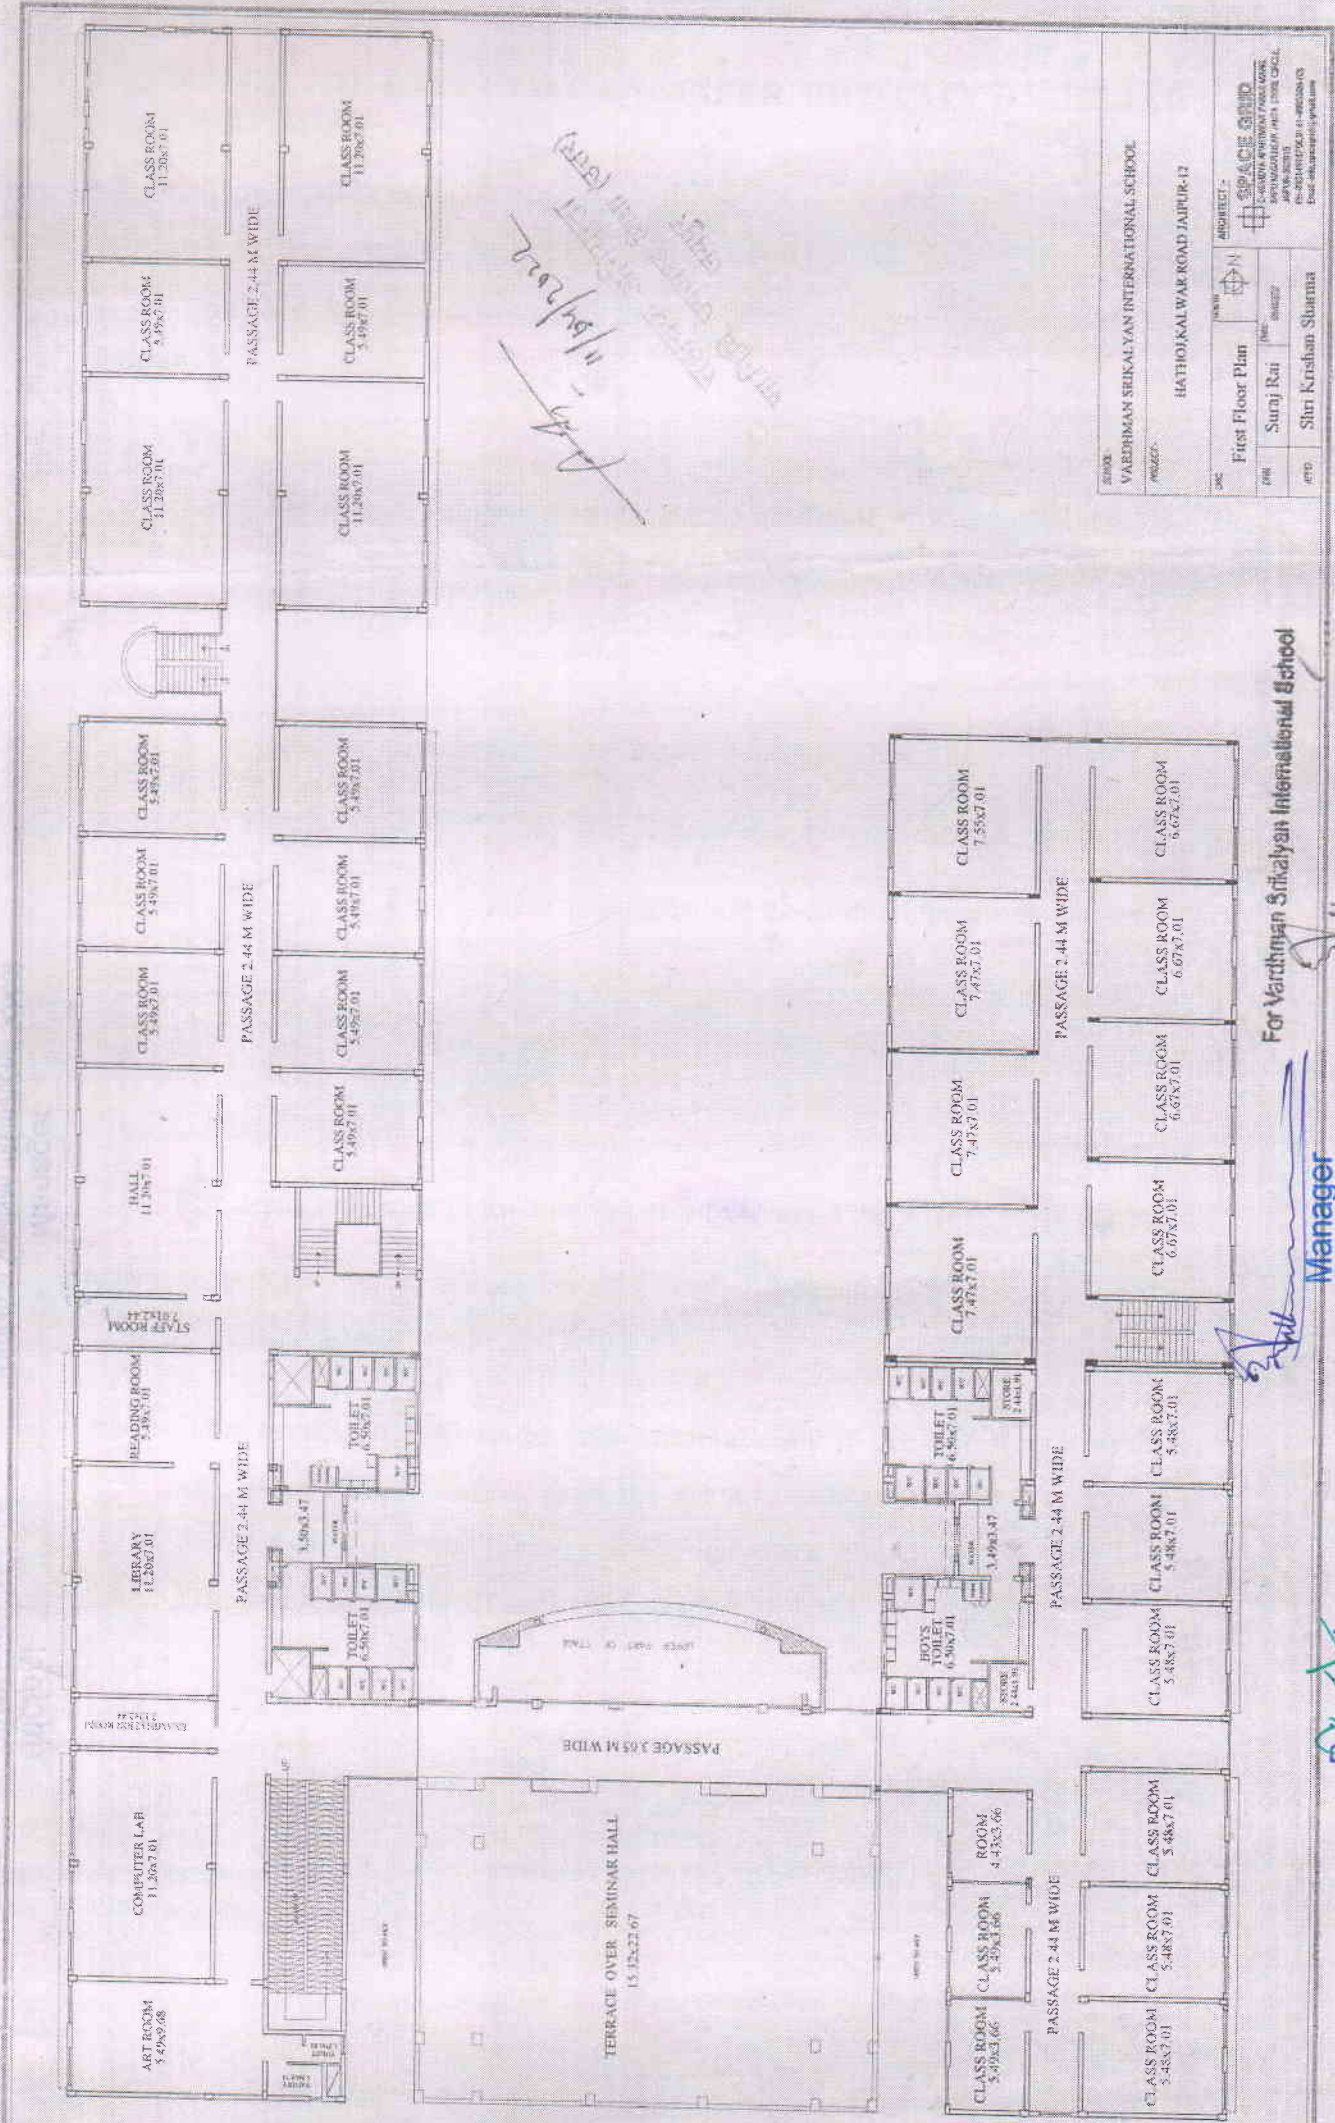

(1/20) 1000/2000/1000  
 1000/2000/1000  
 1000/2000/1000

SCHOOL	VARDHMAN SRIKALYAN INTERNATIONAL SCHOOL
PROJECT	HATHOJKALWAR ROAD JAIPUR-12
DATE	
PROJECT -	ARCHITECT -
1st Floor Plan	
DATE	
BY	Suraj Rai
BY	Shri Krishan Sharma
BY	
BY	
BY	
BY	

For Vardhman Srikalyan International School


**Manager**

Vardhman Srikalyan International School  
Jaipur

**Principal**

Vardhman Srikalyan International School  
Jaipur

Authorized Signatory

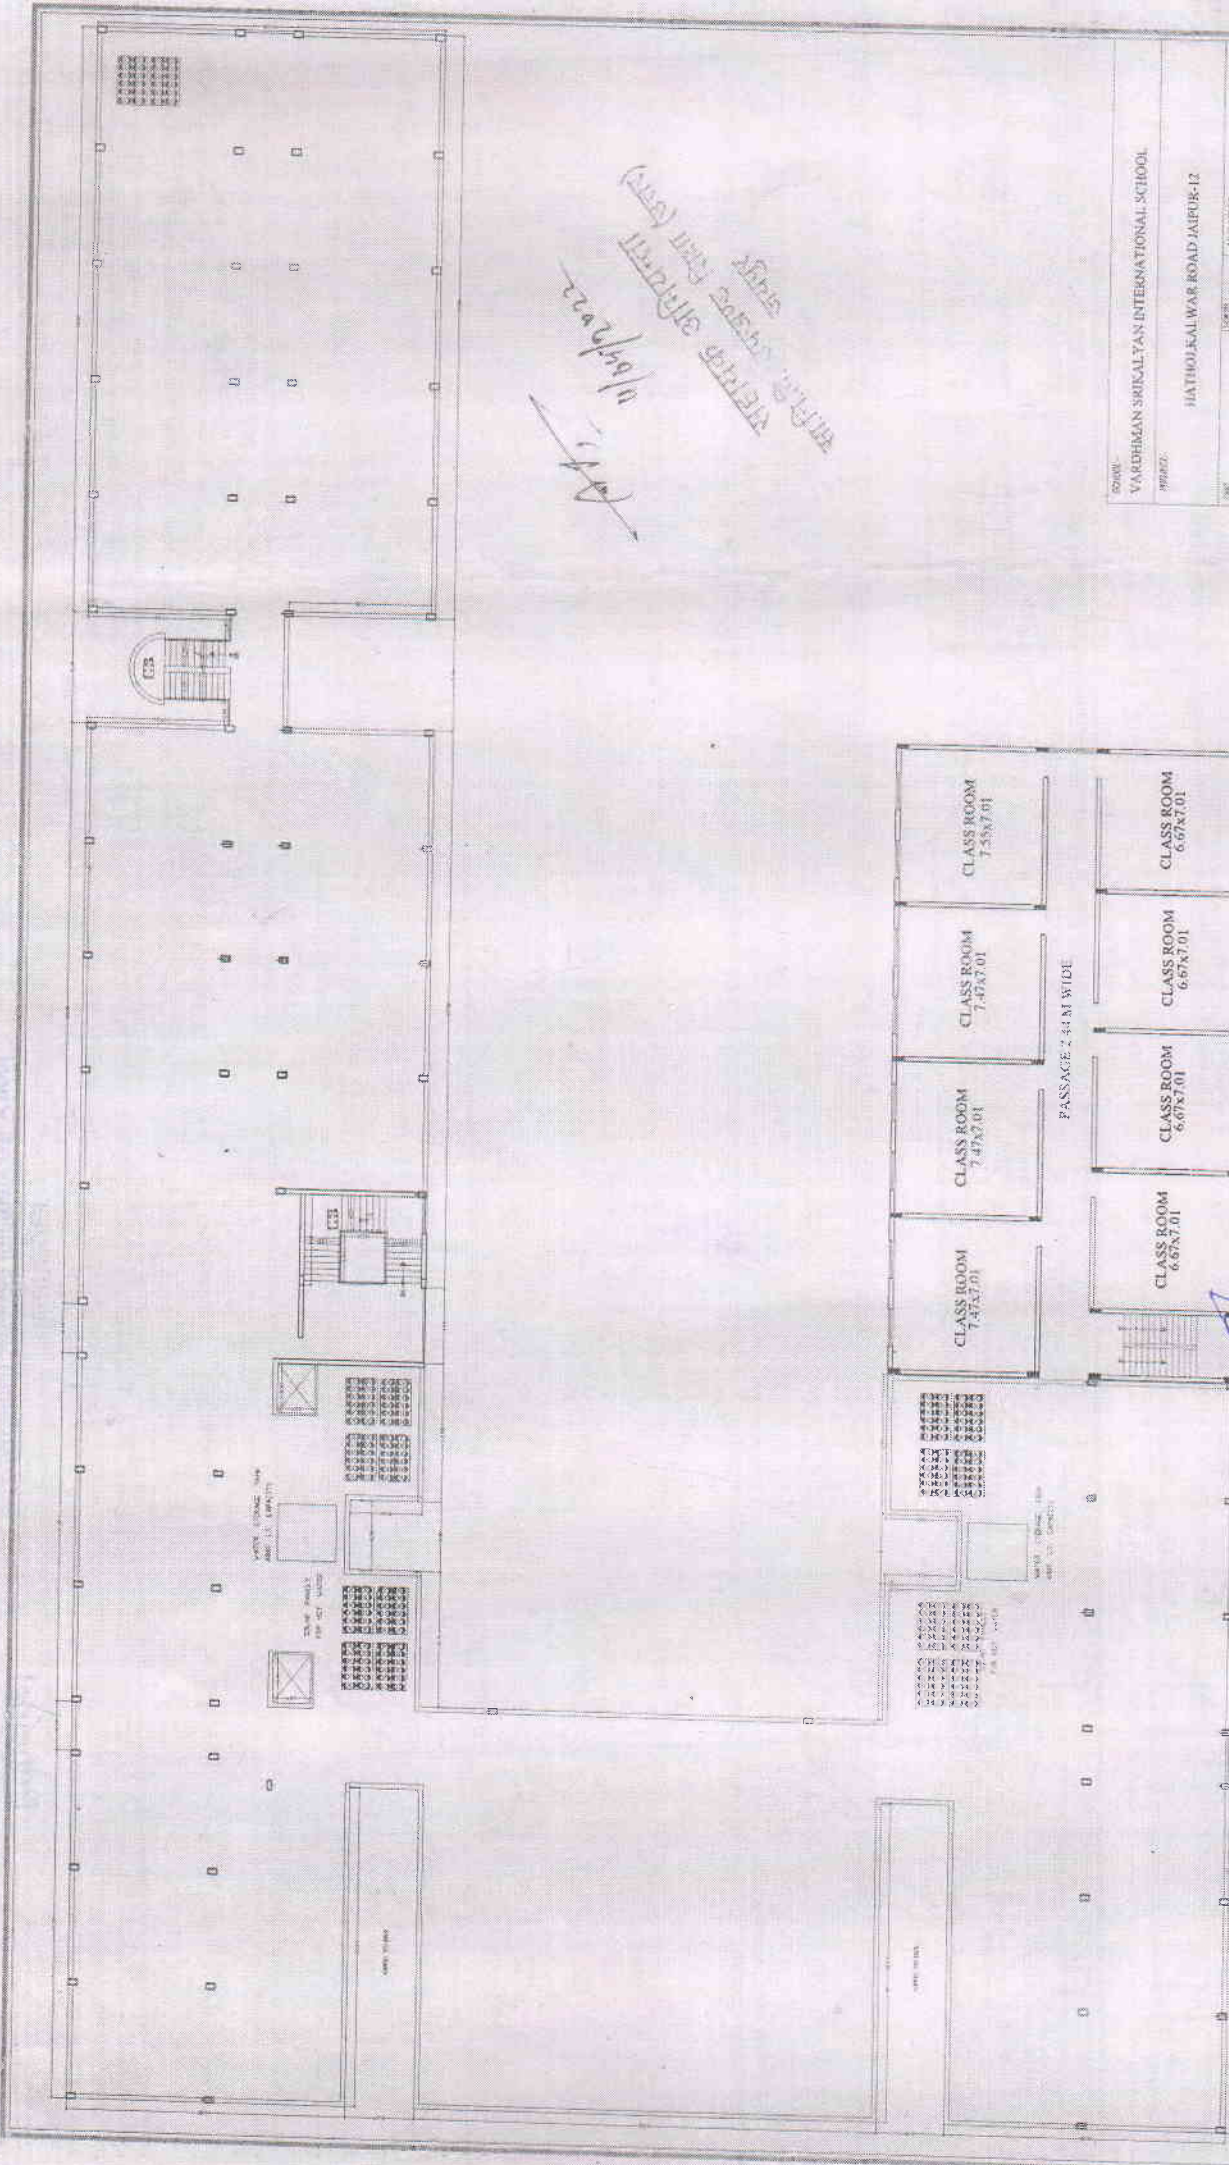

(1:20) 100% Scale  
 22.04/20  
 21/2

SCHOOL: VARDHMAN SRIKALYAN INTERNATIONAL SCHOOL  
 ADDRESS: HATHOLKALWAR ROAD JAIPUR-12

DATE: 22/04/20  
 DRAWN BY: SURAJ RAI  
 CHECKED BY: SHRI KRISHAN SHARMA

PROJECT: SECOND FLOOR PLAN  
 ARCHITECT:

VARDHMAN SRIKALYAN INTERNATIONAL SCHOOL  
 HATHOLKALWAR ROAD JAIPUR-12  
 CONTACT: 99510 39999  
 WEBSITE: www.vardhmaninternational.com

For Vardhman Srikalyan International School

Manager  
 Vardhman Srikalyan International School  
 Jaipur

Principal  
 Vardhman Srikalyan International School  
 Jaipur

Authorized Signatory